


# 住宅用エレベーター据付図および機種別寸法表

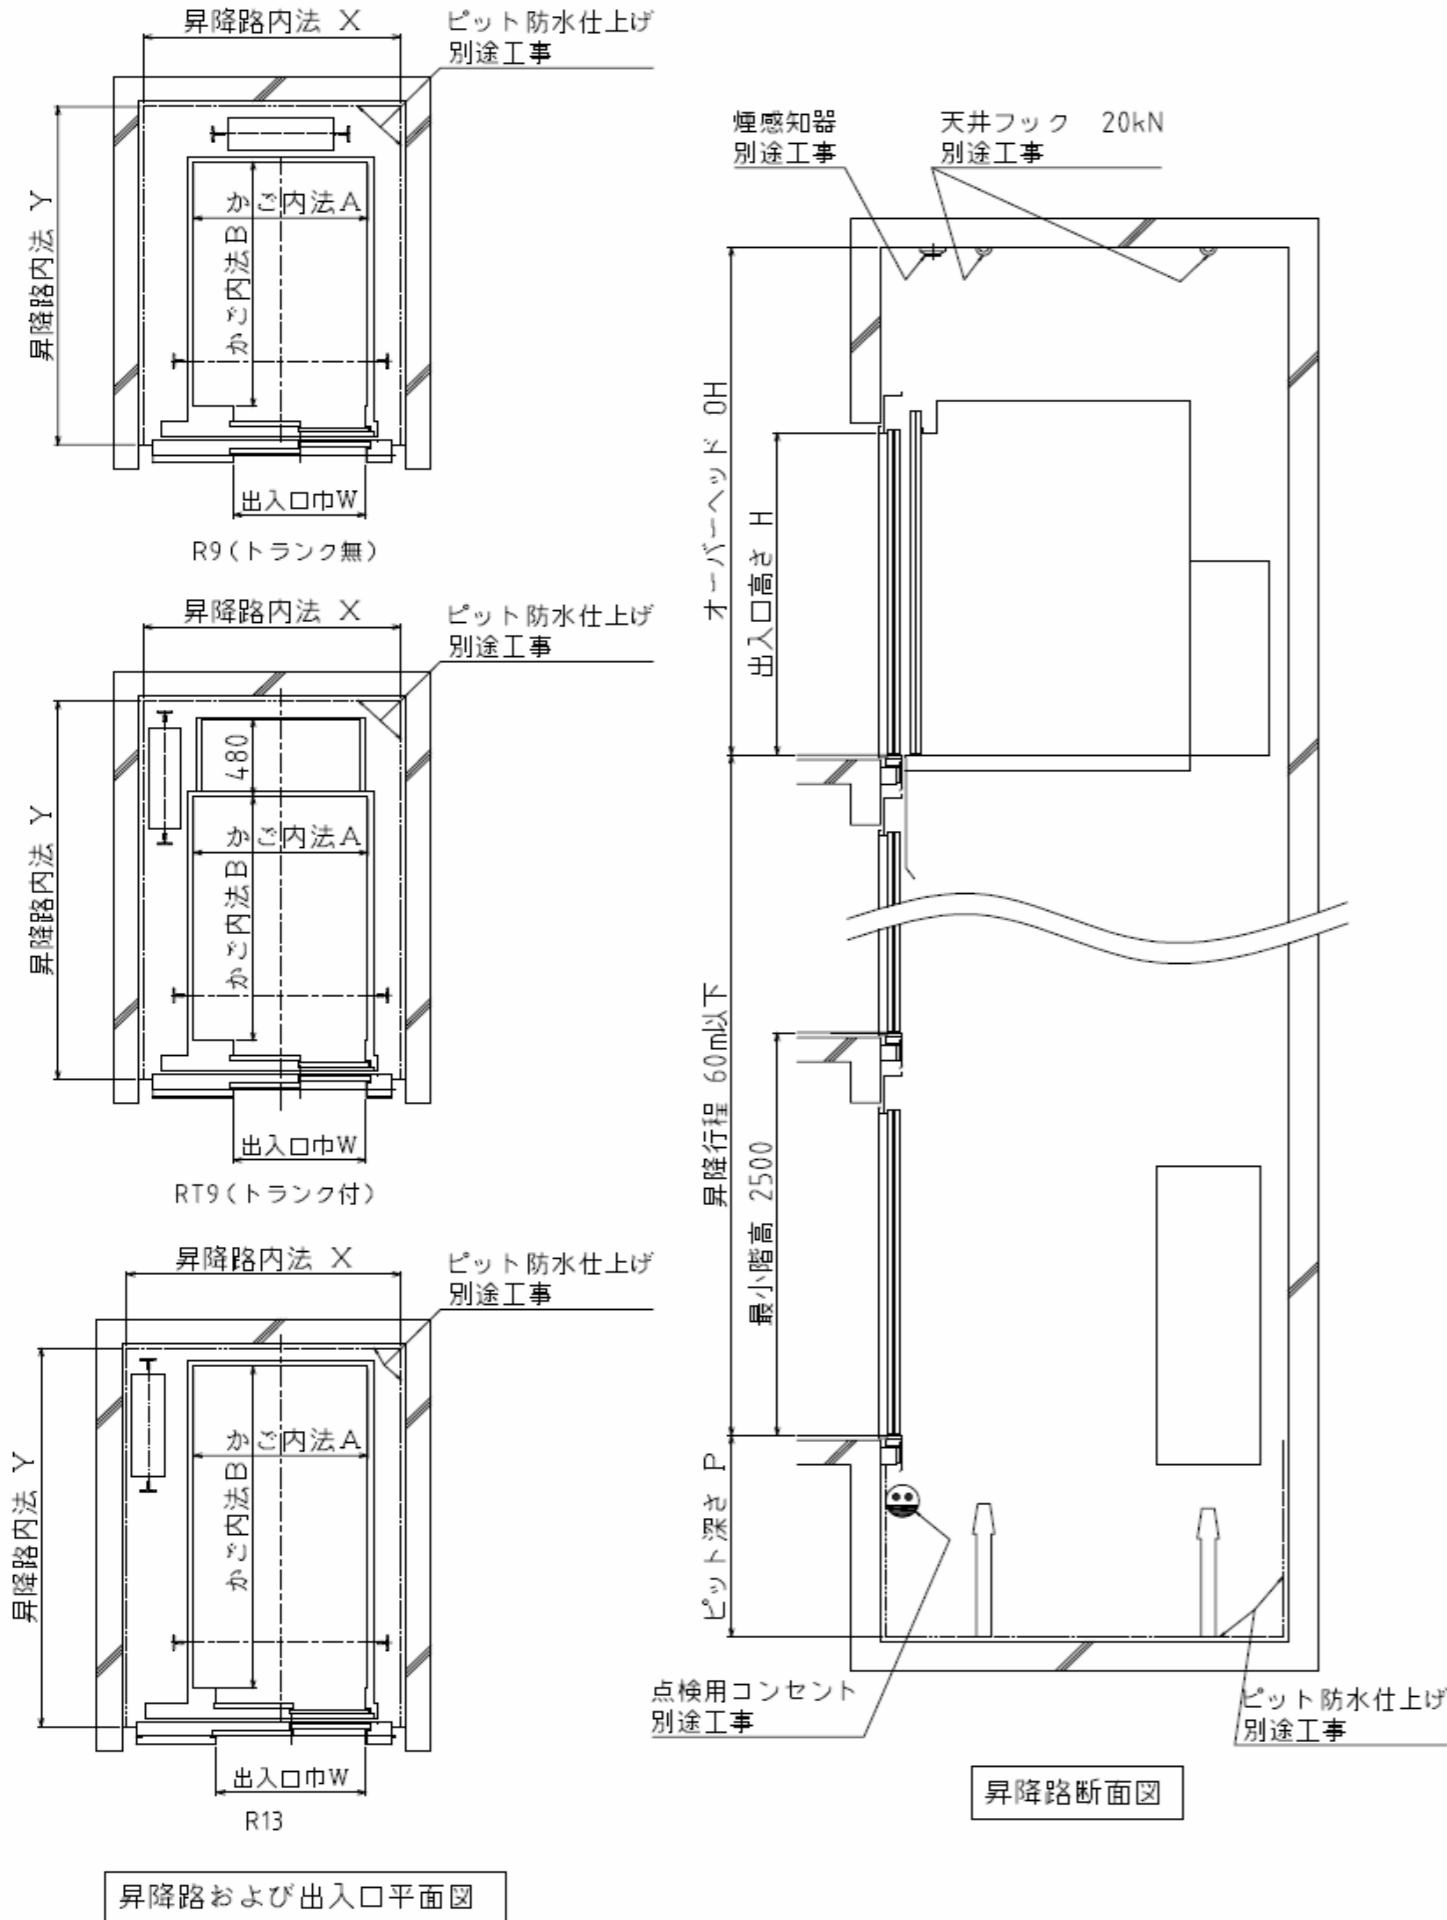

エレベーター型式	定員 (名)	積載 (kg)	A (mm)	B (mm)	W (mm)	H (mm)	X (mm)	Y (mm)	P (mm)	OH (mm)	容量 (kW)	備考
R9 - 2S - 45	9	600	1,050	1,520	800	2,000	1,550	2,100	1,250	3,000	2.8	BL枠:並列時はRT9と同一寸法
R9 - 2S - 60							1,550	2,100	1,250	3,000	3.7	BL枠:並列時はRT9と同一寸法
R9 - 2S - 90							1,600	2,150	1,350	3,400	5.6	BL枠:並列時はRT9と同一寸法
R9 - 2S - 105							1,600	2,150	1,350	3,500	6.5	BL枠:並列時はRT9と同一寸法
RT9 - 2S - 45	9	600	1,050	1,520	800	2,000	1,550	2,350	1,250	3,000	2.8	BL枠:遮煙:無
RT9 - 2S - 60							1,550	2,350	1,250	3,000	3.7	BL枠:遮煙:無
RT9 - 2S - 90							1,600	2,400	1,350	3,400	5.6	BL枠:遮煙:無
RT9 - 2S - 105							1,600	2,400	1,350	3,500	6.5	BL枠:遮煙:無
RT9 - 2S - 45	9	600	1,050	1,520	800	2,000	1,550	2,450	1,250	3,000	2.8	BL枠:遮煙:有
RT9 - 2S - 60							1,550	2,450	1,250	3,000	3.7	BL枠:遮煙:有
RT9 - 2S - 90							1,600	2,500	1,350	3,400	5.6	BL枠:遮煙:有
RT9 - 2S - 105							1,600	2,500	1,350	3,500	6.5	BL枠:遮煙:有
R13 - 2S - 45	13	850	1,050	2,000	900	2,000	1,750	2,550	1,250	3,000	4.2	BL枠
R13 - 2S - 60							1,750	2,550	1,250	3,000	5.6	BL枠
R13 - 2S - 90							1,800	2,600	1,350	3,400	8.3	BL枠
R13 - 2S - 105							1,800	2,600	1,350	3,500	9.7	BL枠

<注記> 昇降行程は60m以下  
 BL枠以外の場合は奥行き+100mm  
 OH3000は光天井を除く(光天井時は+150mm)  
 OH3000は昇降行程40m以下に限る